


FACADES



FASADE West 1:200



FASADE North 1:200

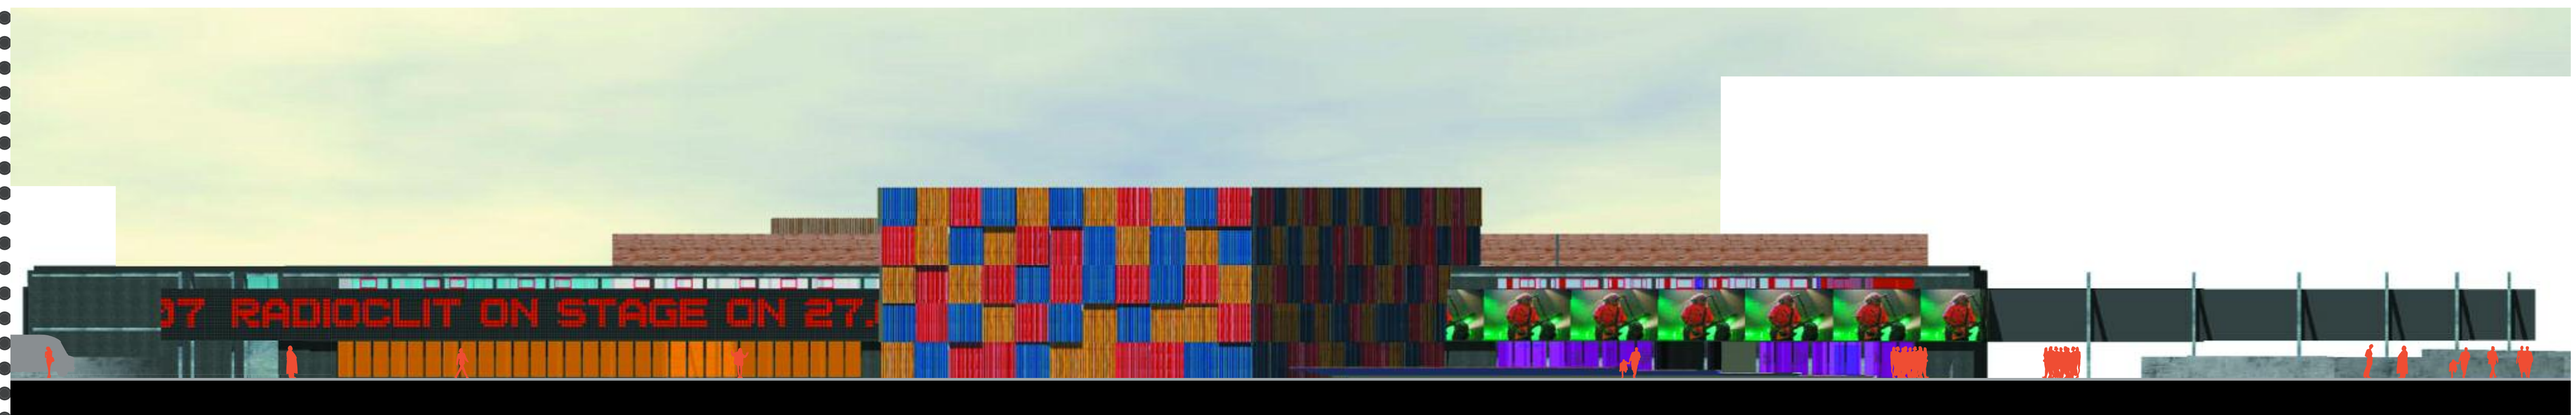

FASADE South 1:200



FASADE East 1:200