



PLAN 1 SECTIONS

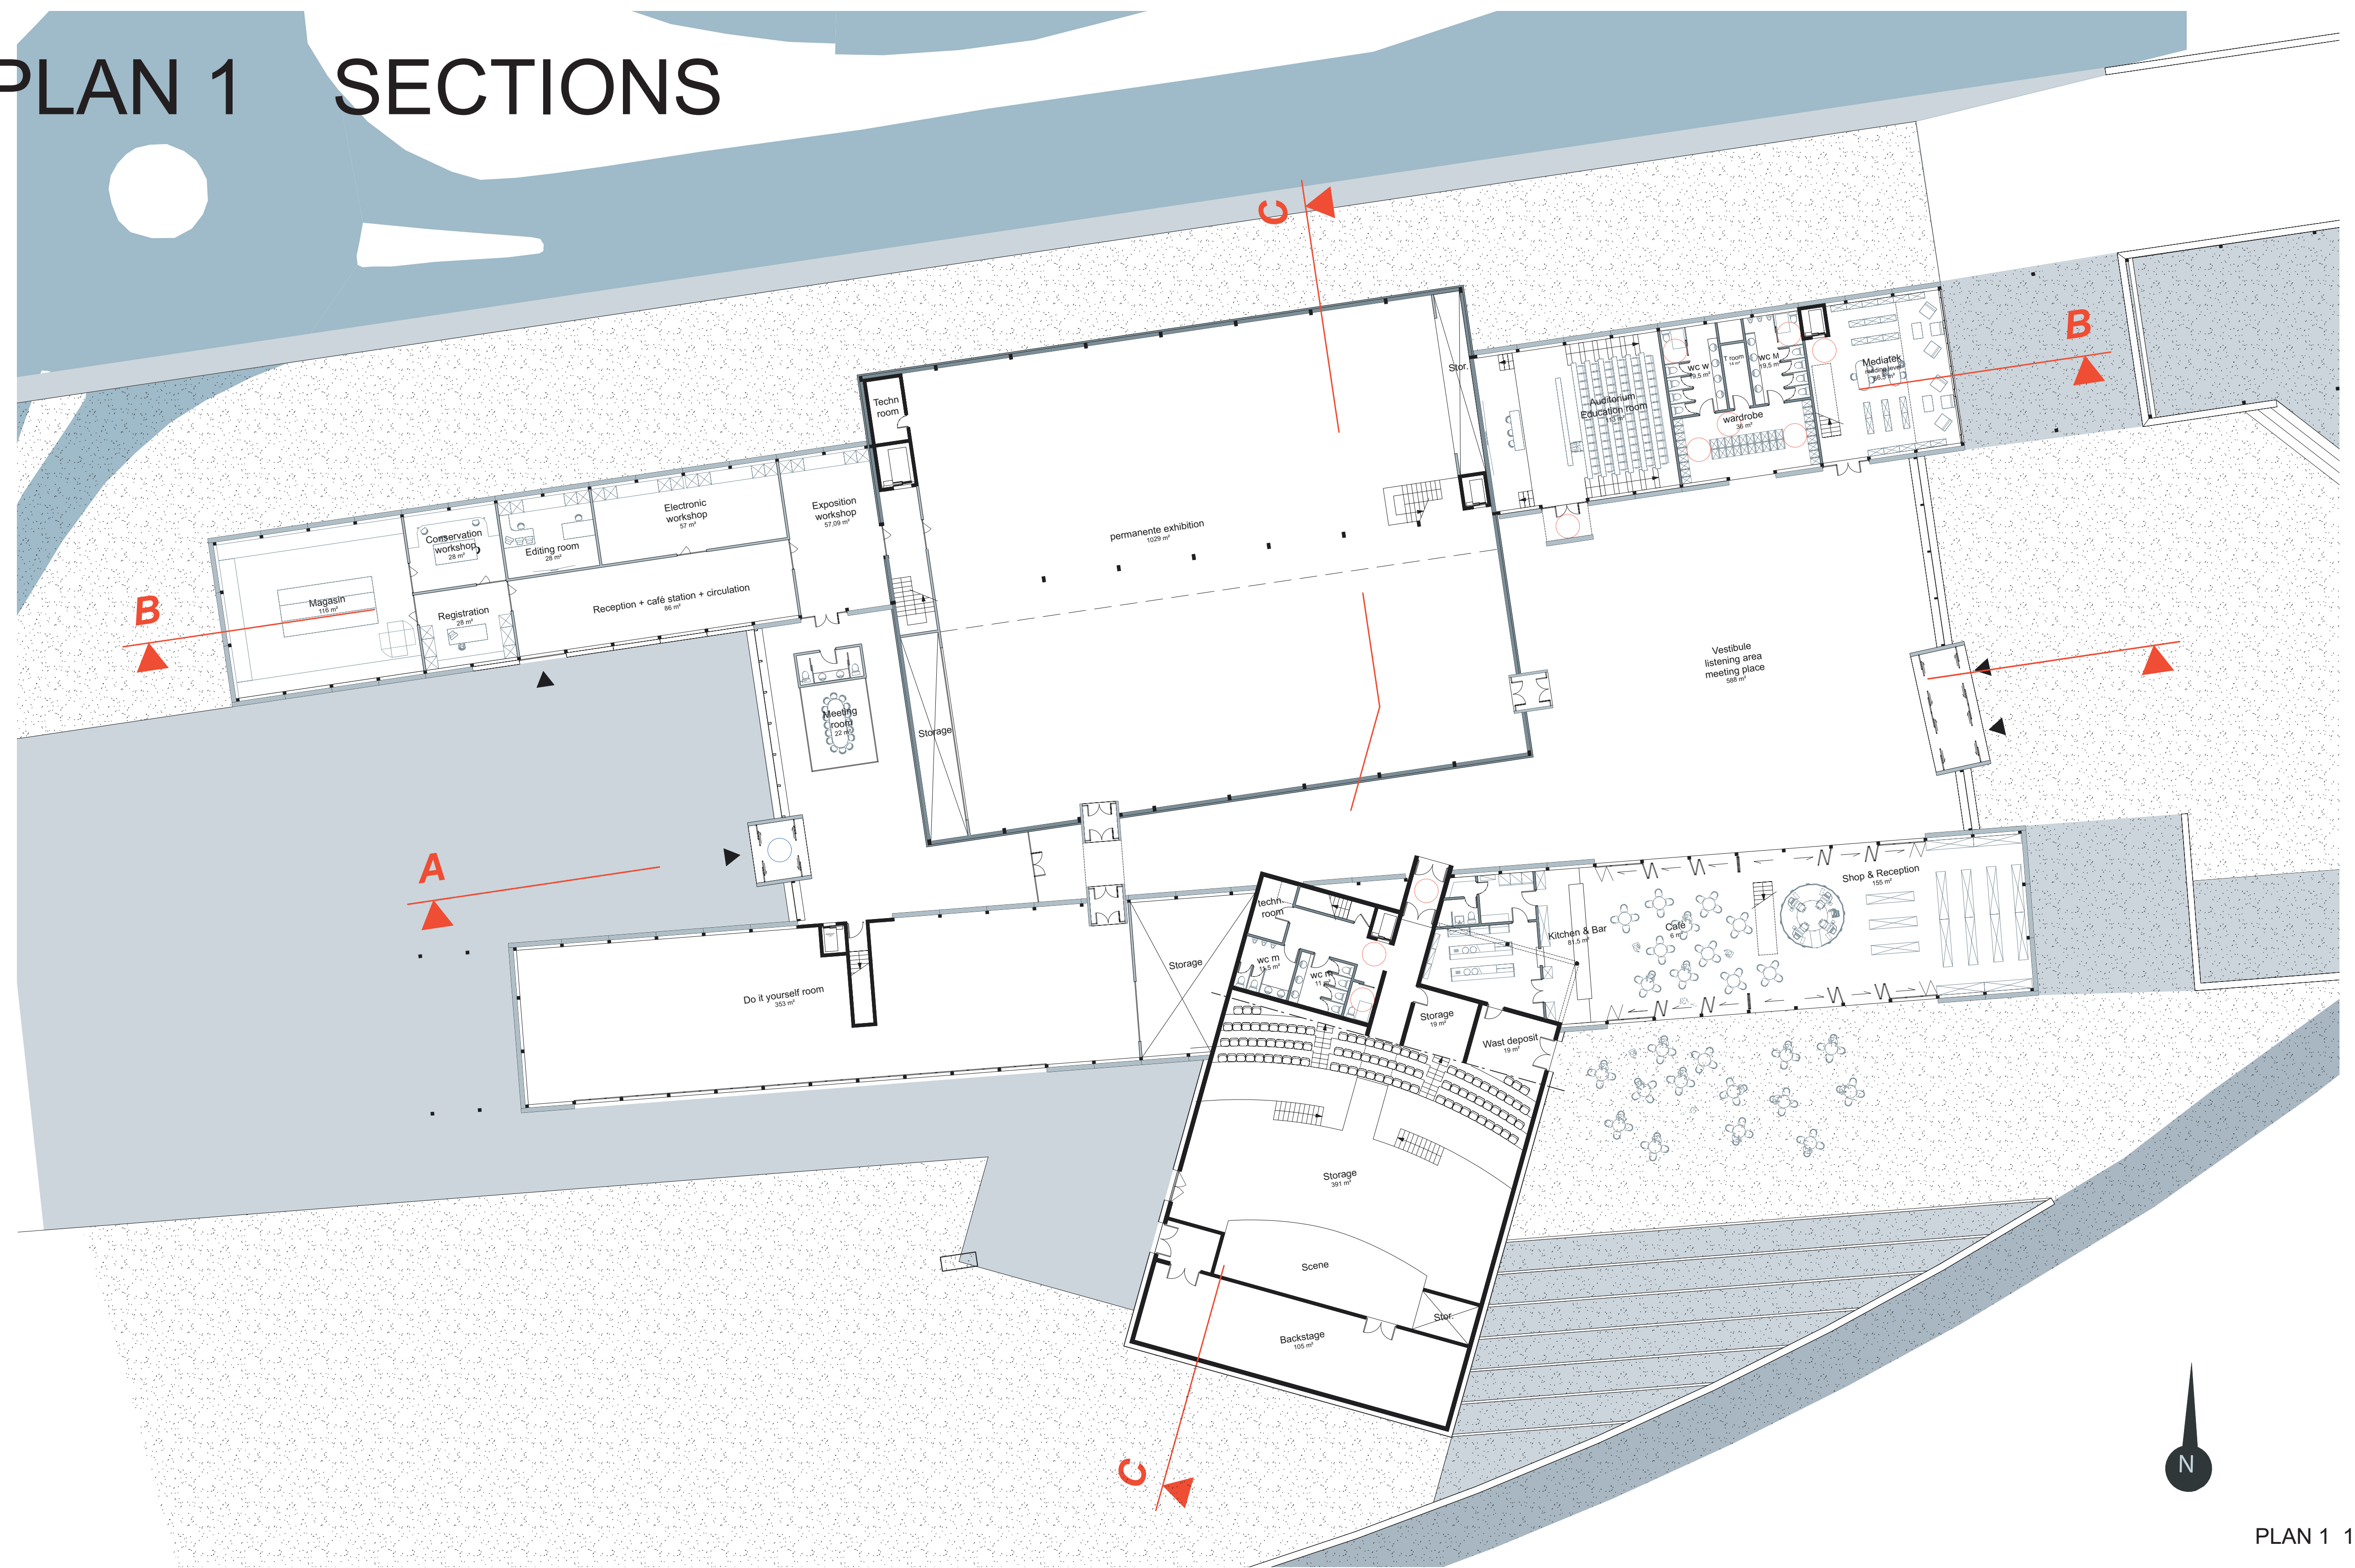

PLAN 1 1:200

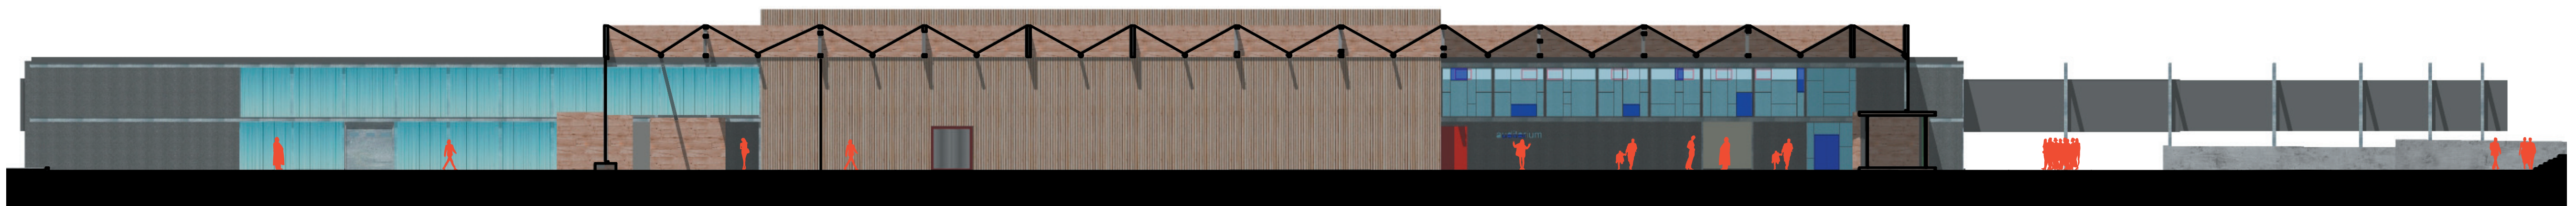

SECTION AA 1:200