




RENEW SIDE BUILDINGS Scales: 1/100 & 1/20

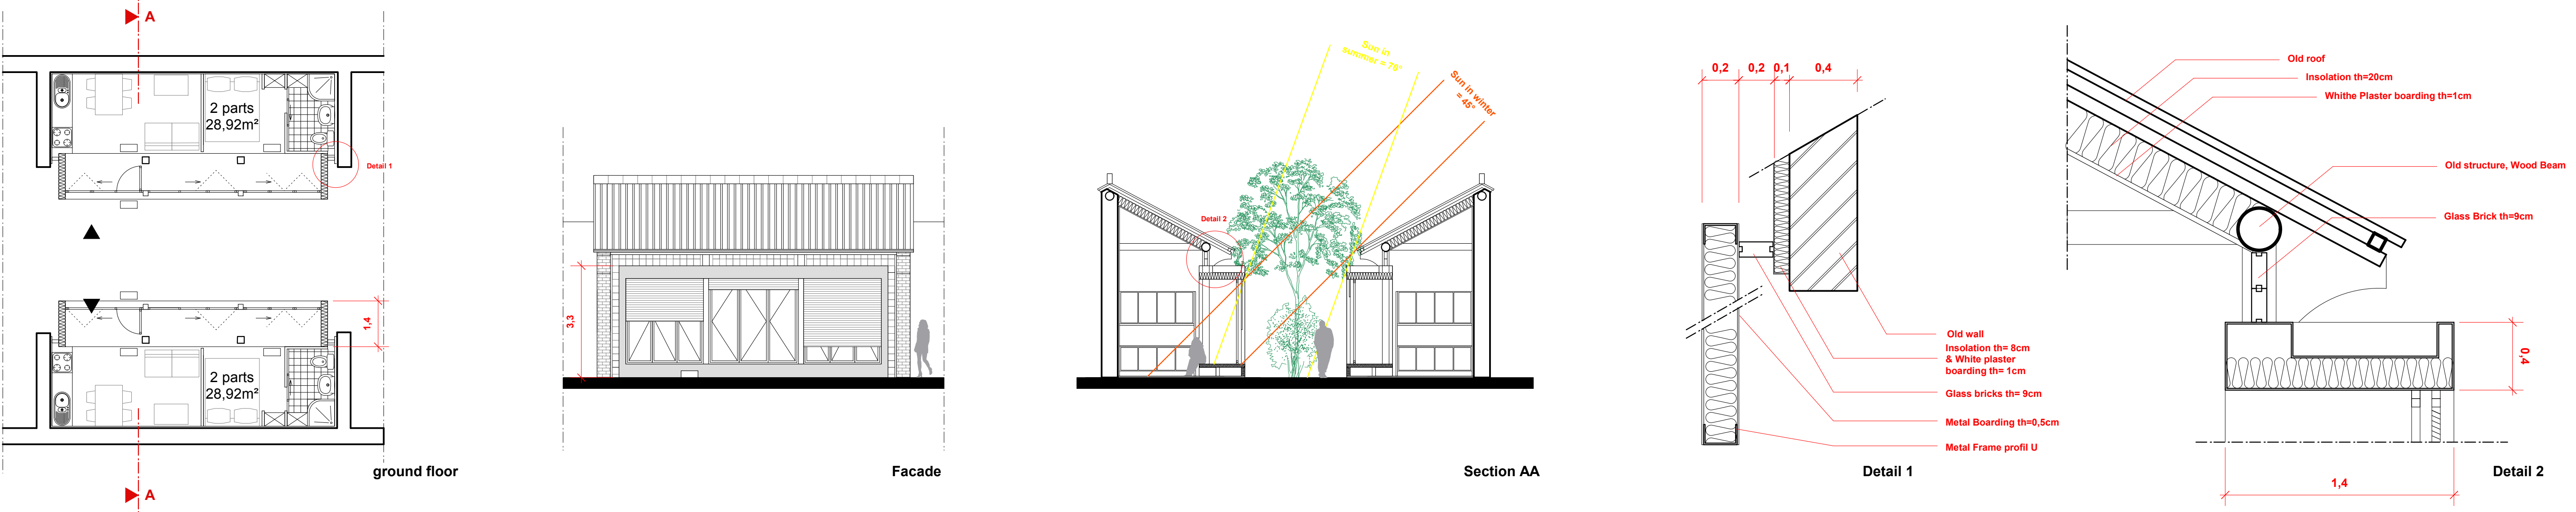


NEW SIDE BUILDINGS Scales: 1/100 & 1/20

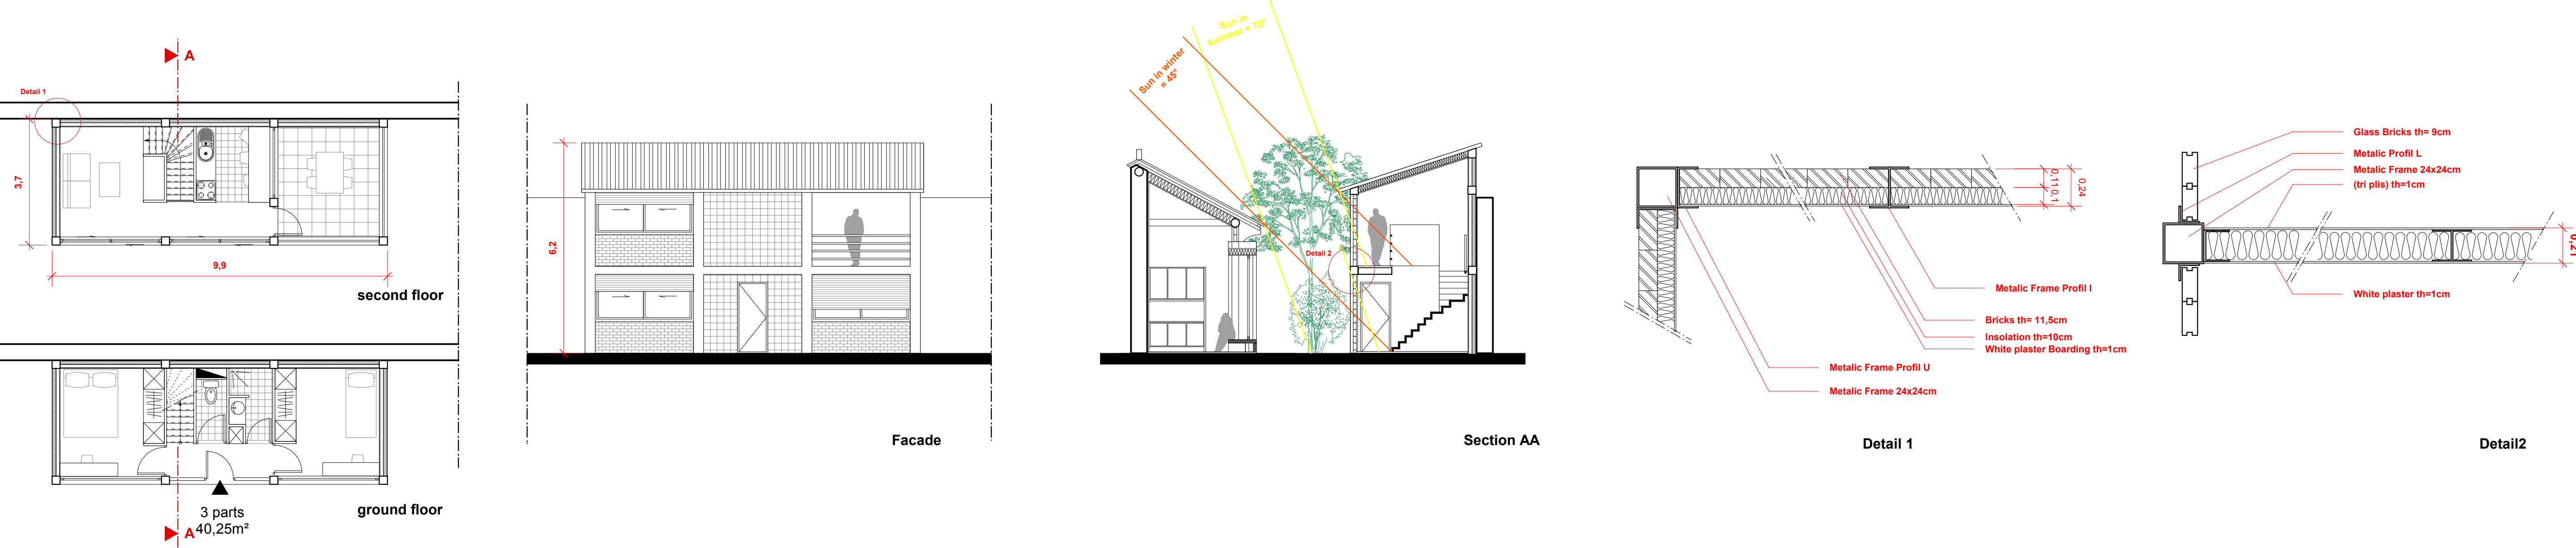

CROSS BUILDINGS A Scales: 1/100 & 1/20

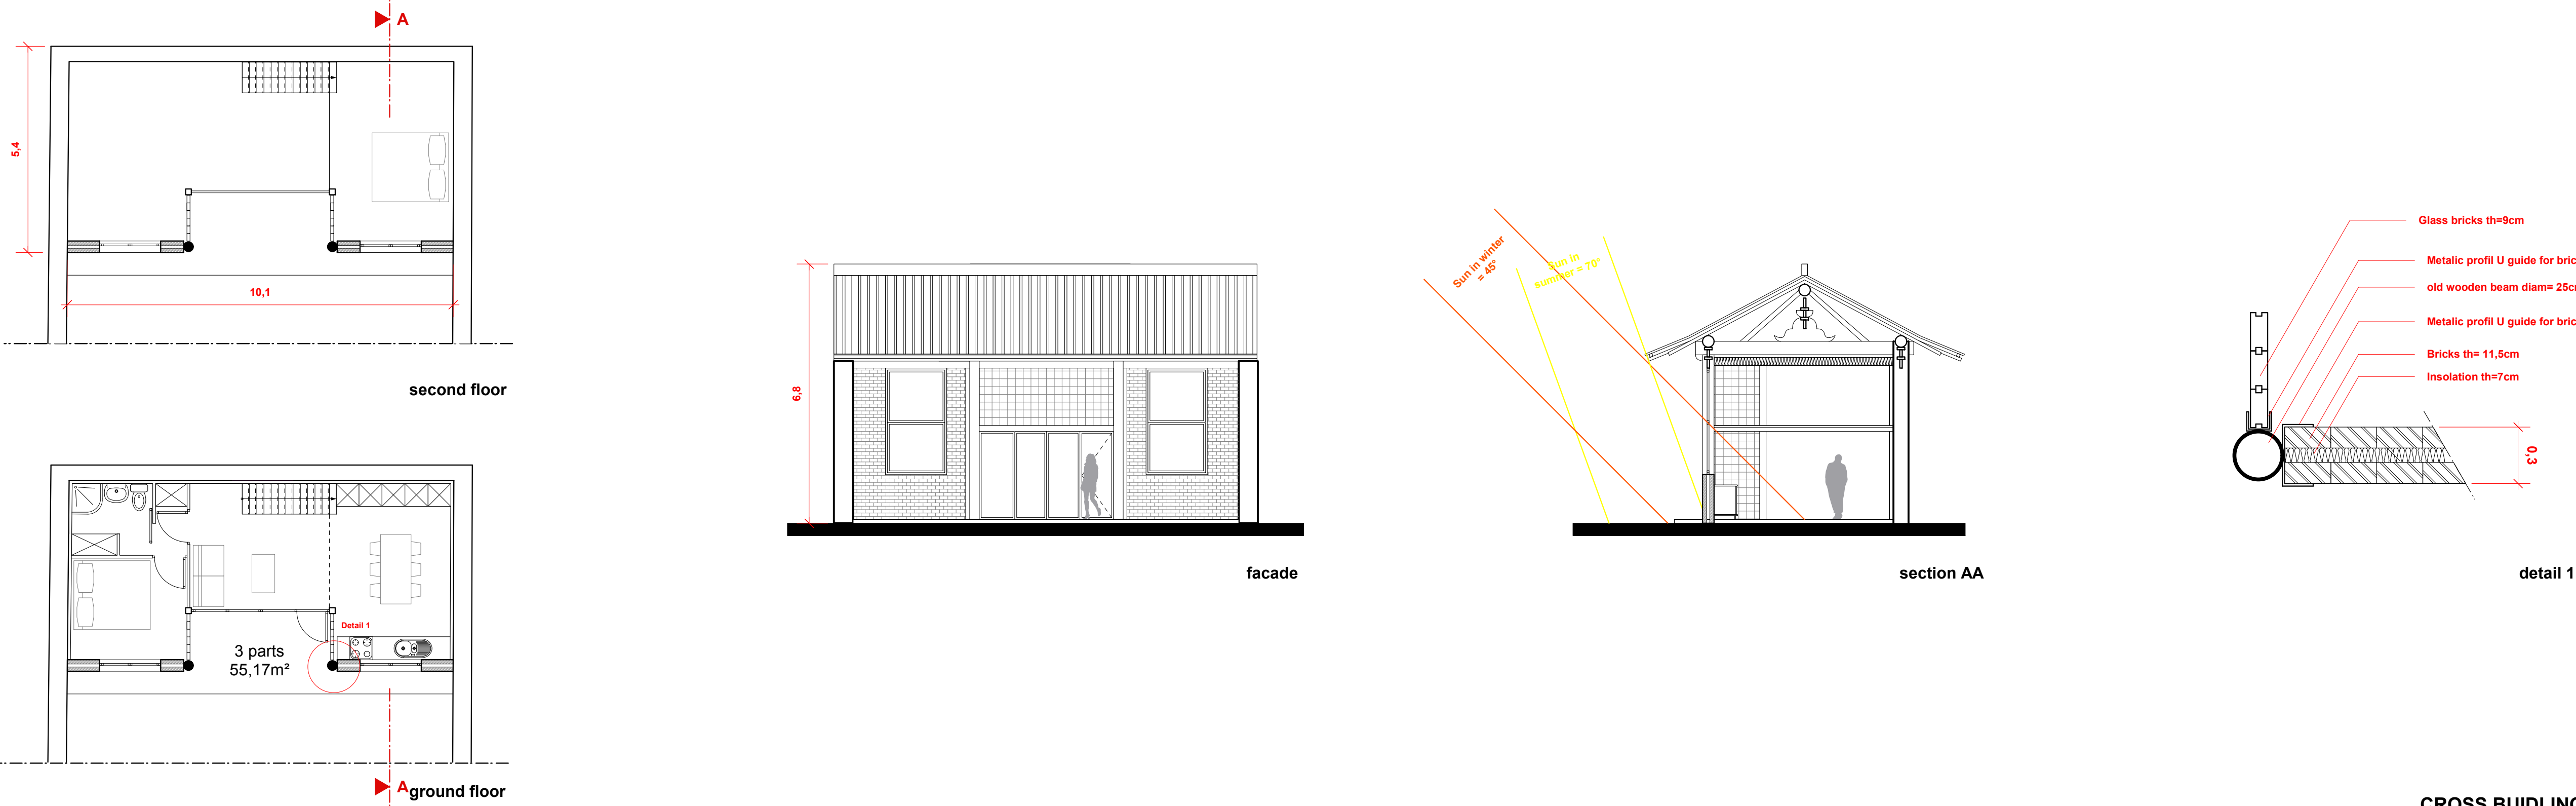

CROSS BUILDINGS B Scales: 1/100 & 1/20

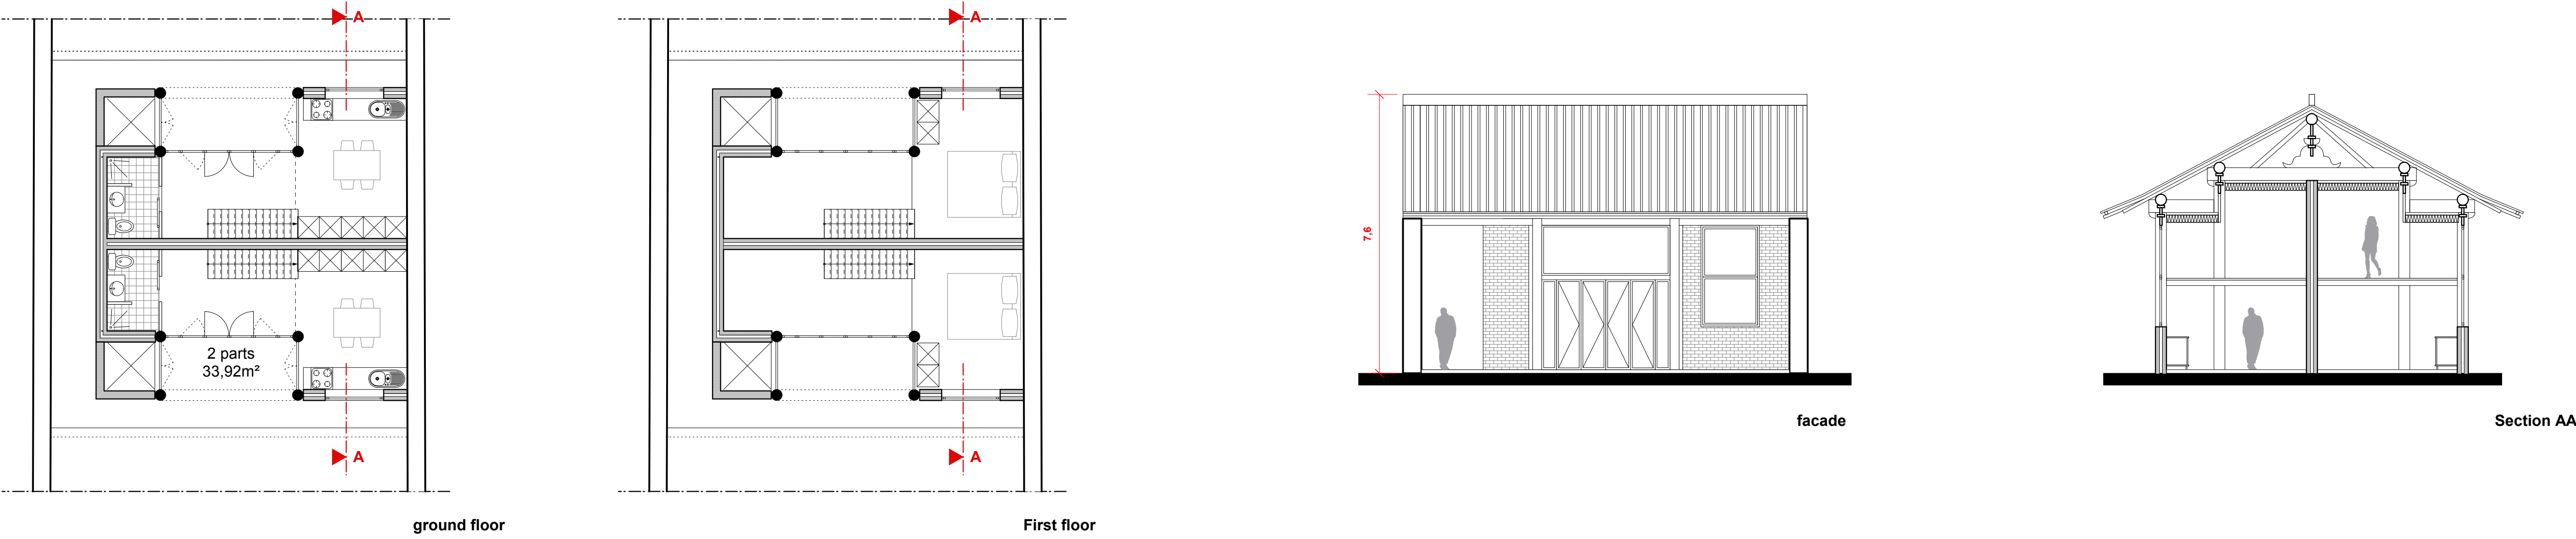

New Buildings Scales: 1/100 & 1/20

